


REAR ELEVATION
SCALE: 1/8" = 1'-0"

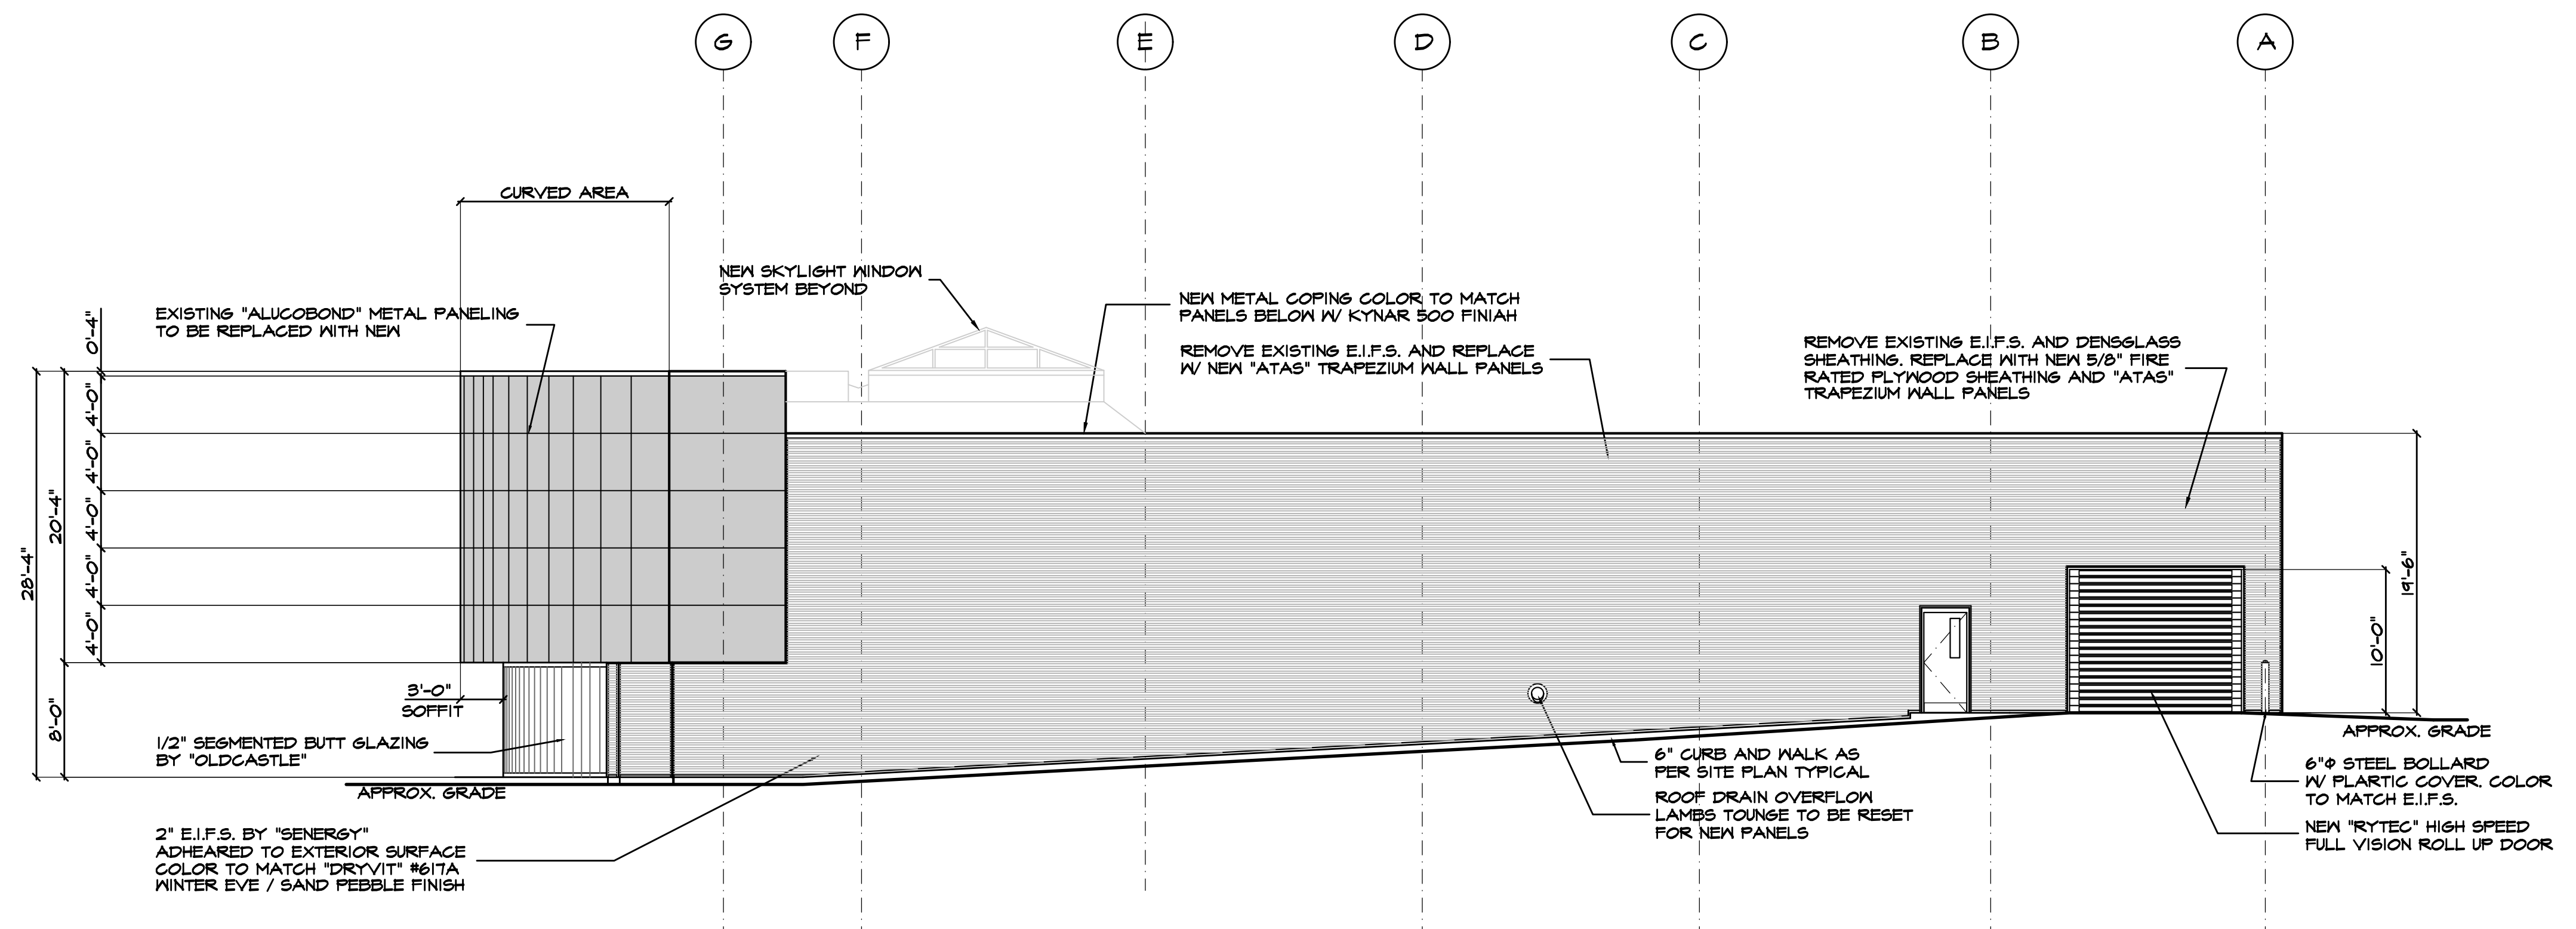

RIGHT-SIDE ELEVATION
SCALE: 1/8" = 1'-0"

RELEASE STATUS OF THIS DRAWING
 PRELIMINARY DRAWING
 PROGRESS PRINT
 PARTIAL RELEASE
 FULL RELEASE
 THESE PLANS ARE THE PROPERTY OF THE ARCHITECT AND MAY NOT BE COPIED, RE-USED, OR ALTERED WITHOUT HIS APPROVAL.

| NO. | DATE | REVISIONS | BY |
|-----|----------|----------------------|--------|
| 1 | 1.29.21 | APPLICATION DRAWINGS | K.P.S. |
| 2 | 11.11.19 | REVISED PER COMMENTS | K.P.S. |

PROJECT:
 CONSTRUCTION DRAWINGS FOR:
JACK DANIELS PORSCHÉ
 BLOCK 1015 LOT 7 ROUTE 17 SOUTH
 UPPER SADDLE RIVER, NJ

| | |
|----------------|---------------------|
| Drawings: | SHOWROOM ELEVATIONS |
| Date: | 1.10.19 |
| Scale: | AS NOTED |
| Comm. No.: | 1951 |
| Drawn By: | K.P.S. |
| NJ REG. NUMBER | 08880 |
| A2.02 | |
| OF | |