


FRONT ELEVATION
 SCALE: 1/8" = 1'-0"

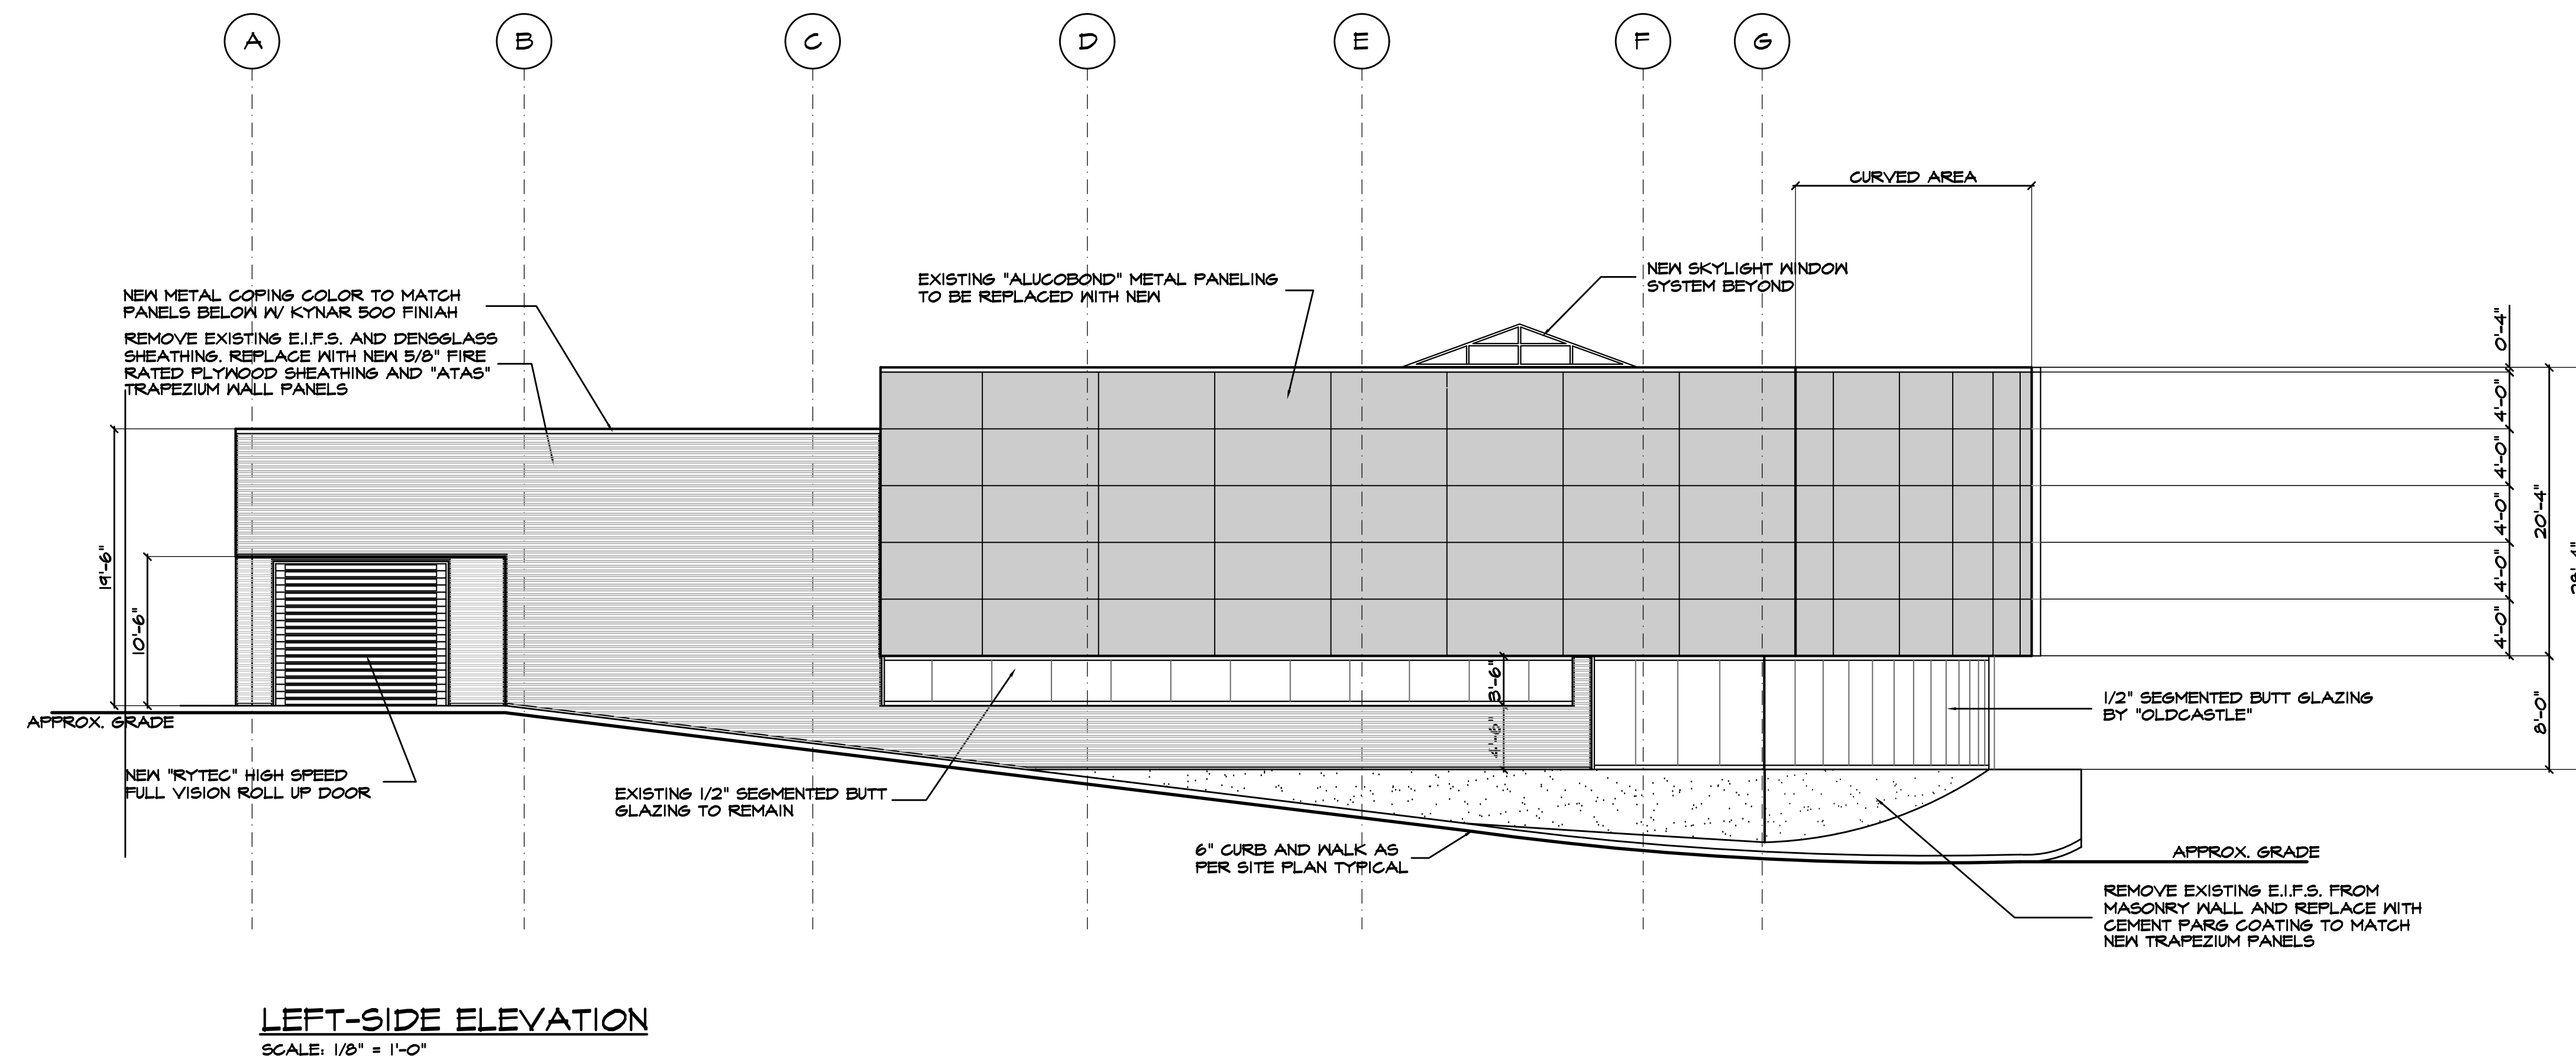

LEFT-SIDE ELEVATION
 SCALE: 1/8" = 1'-0"

RELEASE STATUS OF THIS DRAWING
 PRELIMINARY DRAWING
 PROGRESS PRINT
 PARTIAL RELEASE
 FULL RELEASE
 THESE PLANS ARE THE PROPERTY OF THE ARCHITECT AND MAY NOT BE COPIED, RE-USED, OR ALTERED WITHOUT HIS APPROVAL.

NO.	DATE	REVISIONS	BY
1	1.29.21	APPLICATION DRAWINGS	K.P.S.
2	11.11.19	REVISED PER COMMENTS	K.P.S.

PROJECT:
 CONSTRUCTION DRAWINGS FOR:
JACK DANIELS PORSCHE
 BLOCK 1015 LOT 7 ROUTE 17 SOUTH
 UPPER SADDLE RIVER, NJ

Drawings:	SHOWROOM ELEVATIONS
Date:	1.10.19
Scale:	AS NOTED
Comm. No.:	1951
Drawn By:	K.P.S.
NJ. REG. NUMBER	08880
A2.01	
OF	
THOMAS R. CANZANI	