


NOT TO SCALE

EVERGREEN TREE PLANTING DETAIL  
STANDARD RECOMMENDED HOLE

NOTES:

1. TREES WILL NOT BE GORED OR SHARP UNLESS REQUIRED DUE TO DAMAGED ROOT BALLS, LOCATIONS IN HIGH TRAFFIC AREAS, CONCERNS OF ADDITIONAL STABILITY, OR AS DIRECTED BY OWNER.
2. TREE SHALL BE SET PLUMB AND IN CENTER OF PIT AND IN THE SAME RELATIONSHIP TO FINISHED GRAVE AS PLANTS ORIGINAL GRAVE BEFORE DIGGING.
3. AFTER PLANTING - THE SALESER SHOULD BE FLOODED WITH WATER TWICE IN THE FIRST 24 HRS.

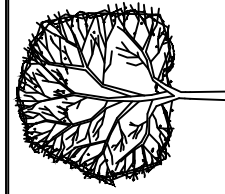


NOT TO SCALE

DECIDUOUS TREE PLANTING DETAIL  
STANDARD RECOMMENDED HOLE

NOTES:

1. TREES WILL NOT BE GORED OR SHARP UNLESS REQUIRED DUE TO DAMAGED ROOT BALLS, LOCATIONS IN HIGH TRAFFIC AREAS, CONCERNS OF ADDITIONAL STABILITY, OR AS DIRECTED BY OWNER.
2. TREE SHALL BE SET PLUMB AND IN CENTER OF PIT AND IN THE SAME RELATIONSHIP TO FINISHED GRAVE AS PLANTS ORIGINAL GRAVE BEFORE DIGGING.
3. AFTER PLANTING - THE SALESER SHOULD BE FLOODED WITH WATER TWICE IN THE FIRST 24 HRS.

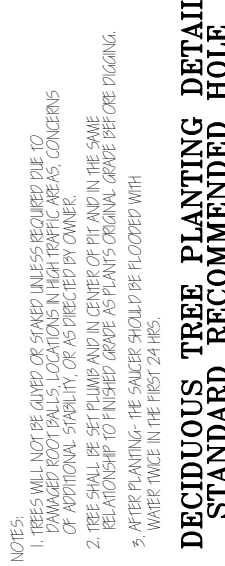

NOT TO SCALE

SHRUB PLANTING DETAIL  
STANDARD RECOMMENDED HOLE

NOTES:


1. SHRUBS WILL NOT BE GORED OR SHARP UNLESS REQUIRED DUE TO DAMAGED ROOT BALLS, LOCATIONS IN HIGH TRAFFIC AREAS, CONCERNS OF ADDITIONAL STABILITY, OR AS DIRECTED BY OWNER.
2. SHRUB SHALL BE SET PLUMB AND IN CENTER OF PIT AND IN THE SAME RELATIONSHIP TO FINISHED GRAVE AS PLANTS ORIGINAL GRAVE BEFORE DIGGING.
3. AFTER PLANTING - THE SALESER SHOULD BE FLOODED WITH WATER TWICE IN THE FIRST 24 HRS.

PLANT KEY	PLANT SYMBOL	LATIN NAME	COMMON NAME	SIZE	QUANTITY
AP		ACER PALMATUS VAR. DISSECTUM	CRIMSON JAPANESE MAPLE	3'-4"	1
AR		AILURUS REPTANS	BURGUNDY GLOW AILURUS	1 GALLON	28
BT		BERBERIS THUNBERGII	PIGMY RUBY BARBERY	5 GALLON	16
BM		BUXUS MICROCARPA VAR. JAPONICA	WINTER GEM BOXWOOD	24"-30"	25
BS		BUXUS SEMPERVIRENS	AMERICAN BOXWOOD	48" W X 48" H	1
CK		CORNUS KOUSA	KOUSA DOGWOOD	6-7'	1
DP		PRINOSPERS PERISORA	AUTUMN BELLANCE	1 GALLON	25
HM		HAKONECHLOA MACROCHLOA	JAPANESE FOREST GRASS	1 GALLON	26
HE		HYDRANGEA MACROPHYLLA	ENDLESS SUMMER HYDRANGEA	5 GALLON	6
IR		ILEX RUGOZANI PLANT PARENT	RUTGERS RED BEAUTY HOLLY	4-5'	2
LF		LEUCOTHOE FONTANESIANA	RAINBOW FANBROW	5 GALLON	6
MS		MAGNOLIA STELLATA	ROYAL STAR MAGNOLIA	6-7'	1
PF		PICEA PUNGENS	'FAT ALBERT'	7'	1
PL		PRUNUS LAUROCERASUS	'OTTO LUKEN'	24"	15
RE		RODODENDRON X ROSEUM	ELEGANS	7 GALLON	12
SJ		SPIREA JAPONICA	'MAGIC CARPET SPIREA'	5 GALLON	15
TG		THUJA PLICATA	'GREEN GIANT'	6-7'	17
VP		VIBURNUM PRAWNENSE	PRAGUE VIBURNUM	5 GALLON	5



PLEASANT AVE

MILLSTREAM AVE

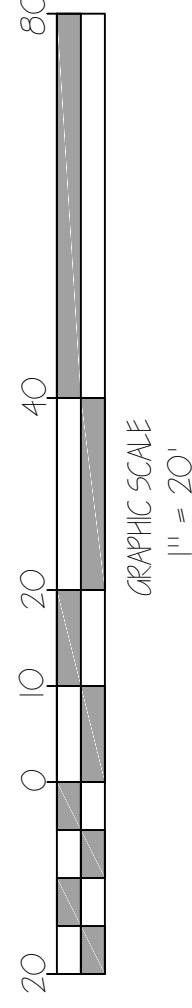

14 OVERBROOK ROAD  
RAMSEY NJ 07446  
TEL: 201-527-5505  
FAX: 201-760-0905

PROJECT:  
MAURER RESIDENCE  
66 PLEASANT AVE  
UPPER SADDLE RIVER, NJ 07458

DRAWING:  
PLANTING PLAN  
PAGE: 1 OF 1

SCALE: 1" = 20'  
DRAWN BY: BEH  
CHECKED BY: TCB  
DATE: MAY 13, 2020  
NO. DATE REVISION

